


STAMP

PROJECT

- PROJECT PROPERTY LIST**
- | | |
|--|----------------------------------|
| 1 OLD CITY HALL | 21 OC BARTLETT BUILDING |
| 2 FRED LEWIS BUILDING | 22 HASTINGS BUILDING |
| 3 SPOOR BUILDING | 23 MILLER BURKETT BUILDING |
| 4 BREMER'S STONE BLOCK BUILDING | 24 ROBE THEATER BUILDING |
| 5 BUILDING (GREEN EYESHED) | 25 MOUNT BAKER BLOCK BUILDING |
| 6 BUILDING (ELEVATED ICE CREAM & CANDY SHOP) | 26 ADMIRALTY APARTMENTS BUILDING |
| 7 NO HILL BUILDING EAST ADDITION | 27 STERLING BLOCK BUILDING |
| 8 NO HILL BUILDING | 28 KELLOGG BUILDING |
| 9 WATERMAN & KATZ BUILDING | 29 CUSTOMS HOUSE BUILDING |
| 10 BUILDING (BOILER ROOM) | 30 FLAGSHIP LANDING BUILDING |
| 11 BUILDING (PORT TOWNSEND GALLERY) | 31 KUNN BUILDING |
| 12 CP CLAPP BUILDING | 32 PIONEER BUILDING |
| 13 SMITH BUILDING | 33 CAPTAIN H.L. TEBBALS BUILDING |
| 14 FIRST NATIONAL BANK BUILDING | 34 JAMES & HASTINGS BUILDING |
| 15 JOHN BREIDENBACH BUILDING | 35 HANDLEY & KELLEY BUILDING |
| 16 BREIDENBACH HOTEL BUILDING | 36 KUNN BUILDING |
| 17 MCCURDY BUILDING | 37 BUILDING |
| 18 FIRST AMERICAN NATIONAL BANK BUILDING | 38 EMPTY LOT |
| 19 BREIDENBACH ESTATE BUILDING | 39 COTTON BUILDING |
| 20 BUILDING (GIFTY FIFTYS) | 40 SURF BUILDING |

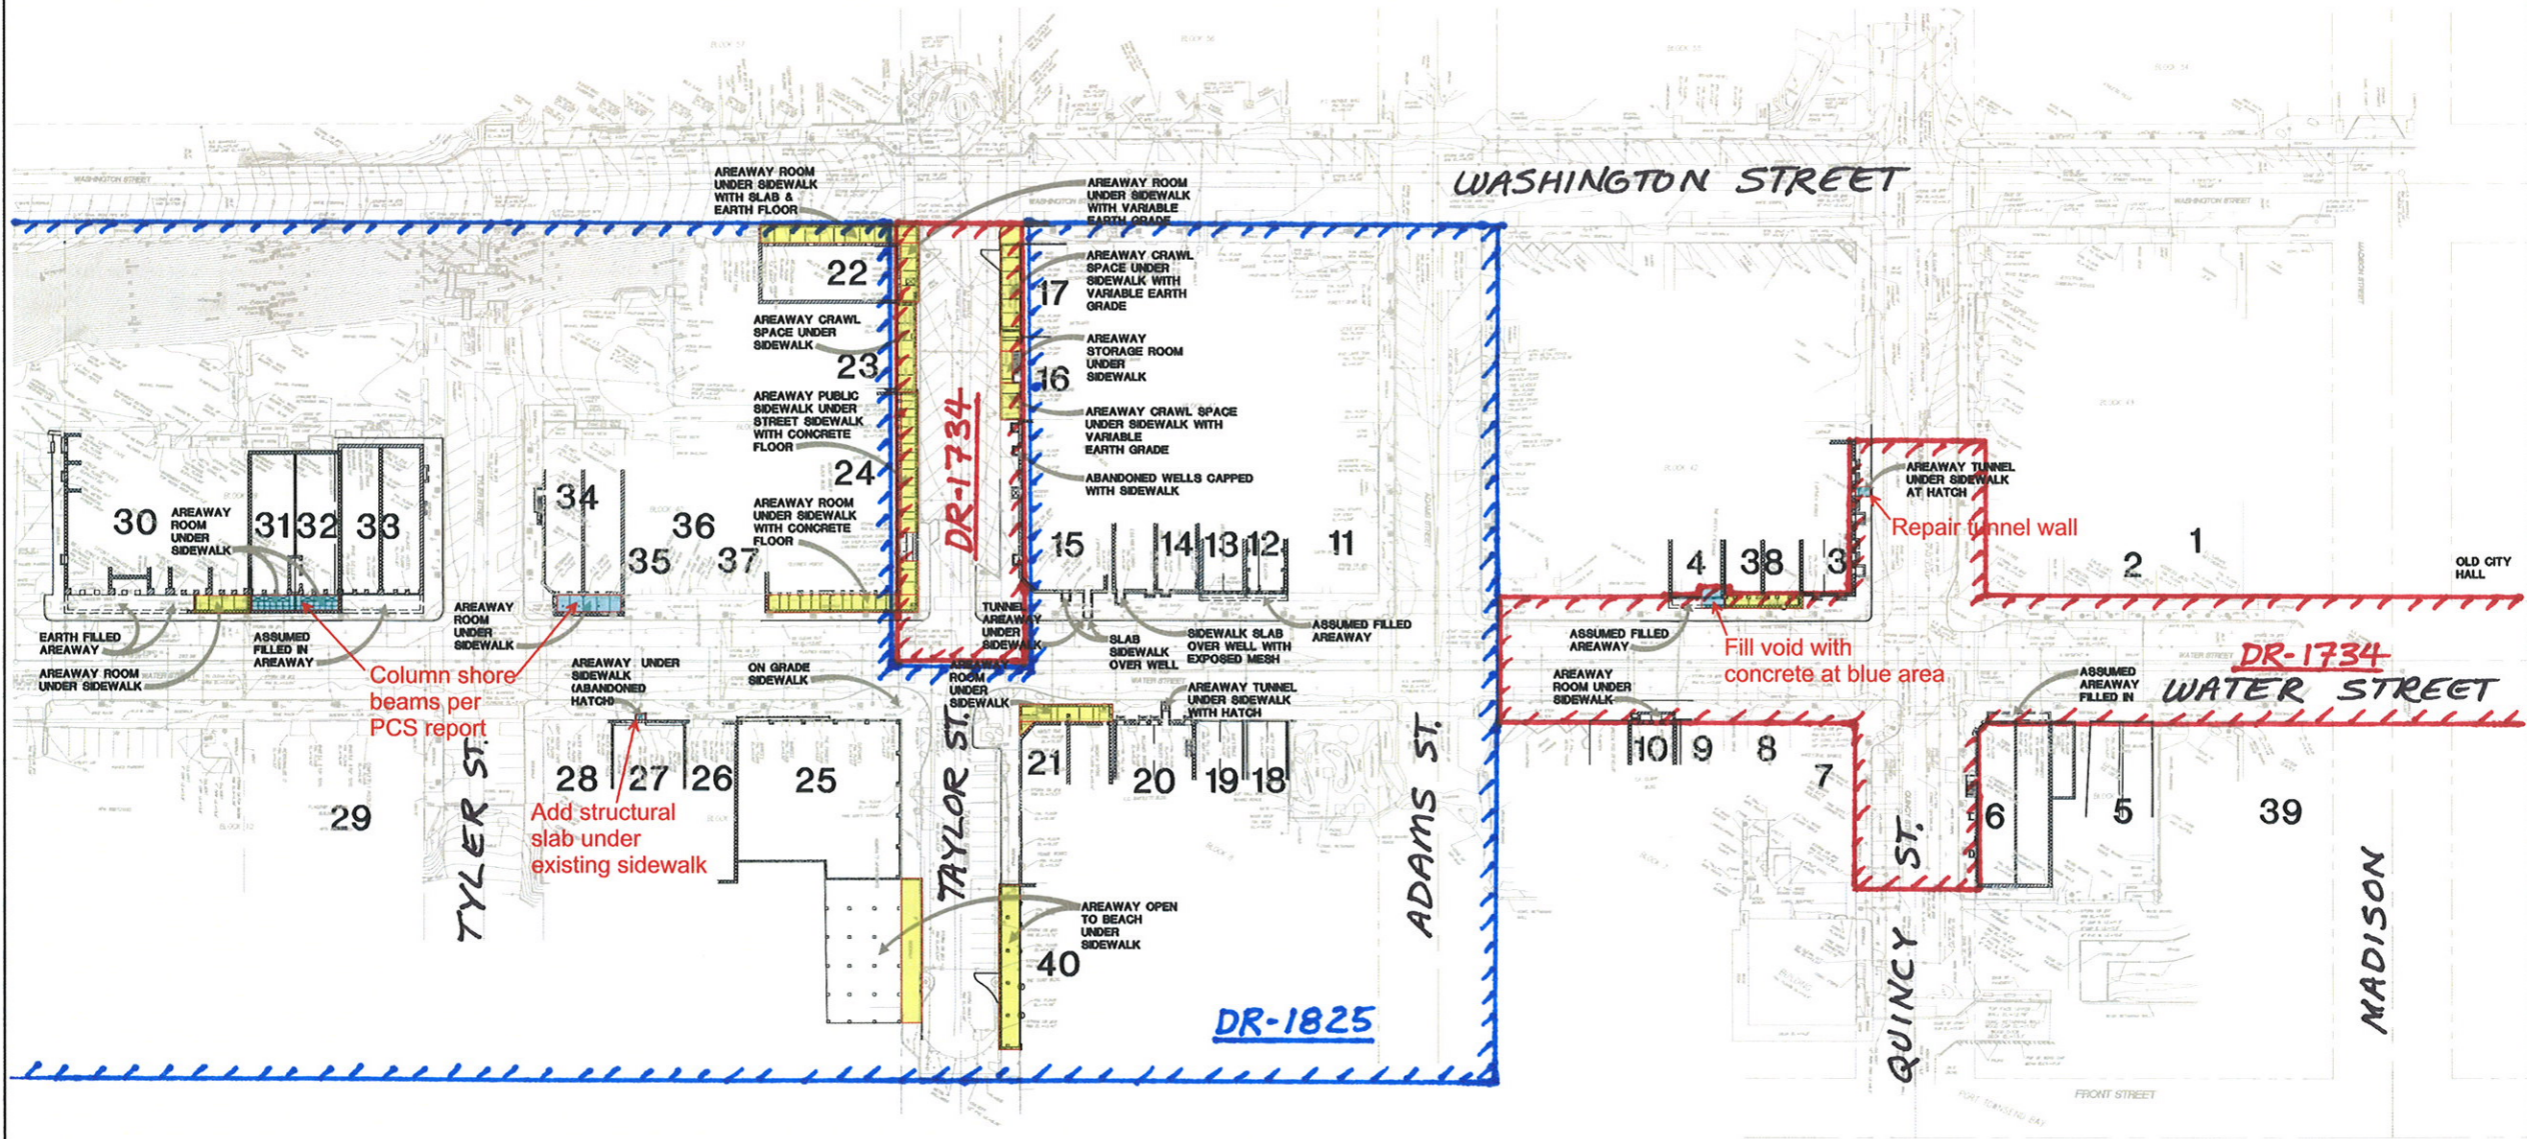

SIDEWALK AREAWAY DOCUMENTATION
PORT TOWNSEND, WA

REVISION
8/15/2011 GB

DATE 05-21-11
JOB # 11007.00
DRAWN rtw
CHECKED GB
TITLE

PROJECT AREAWAY
STRUCTURE UNDER
SIDEWALKS

SHEET
S1

PROJECT AREAWAY STRUCTURE UNDER SIDEWALKS



30 YEAR PLUS EXTENDED REPAIR

- Rebuild the sidewalk slab
- Special case as noted